


House Layout # 280 660 SQ FT Size 22'x30'
 2 Bed Rooms 2 Baths

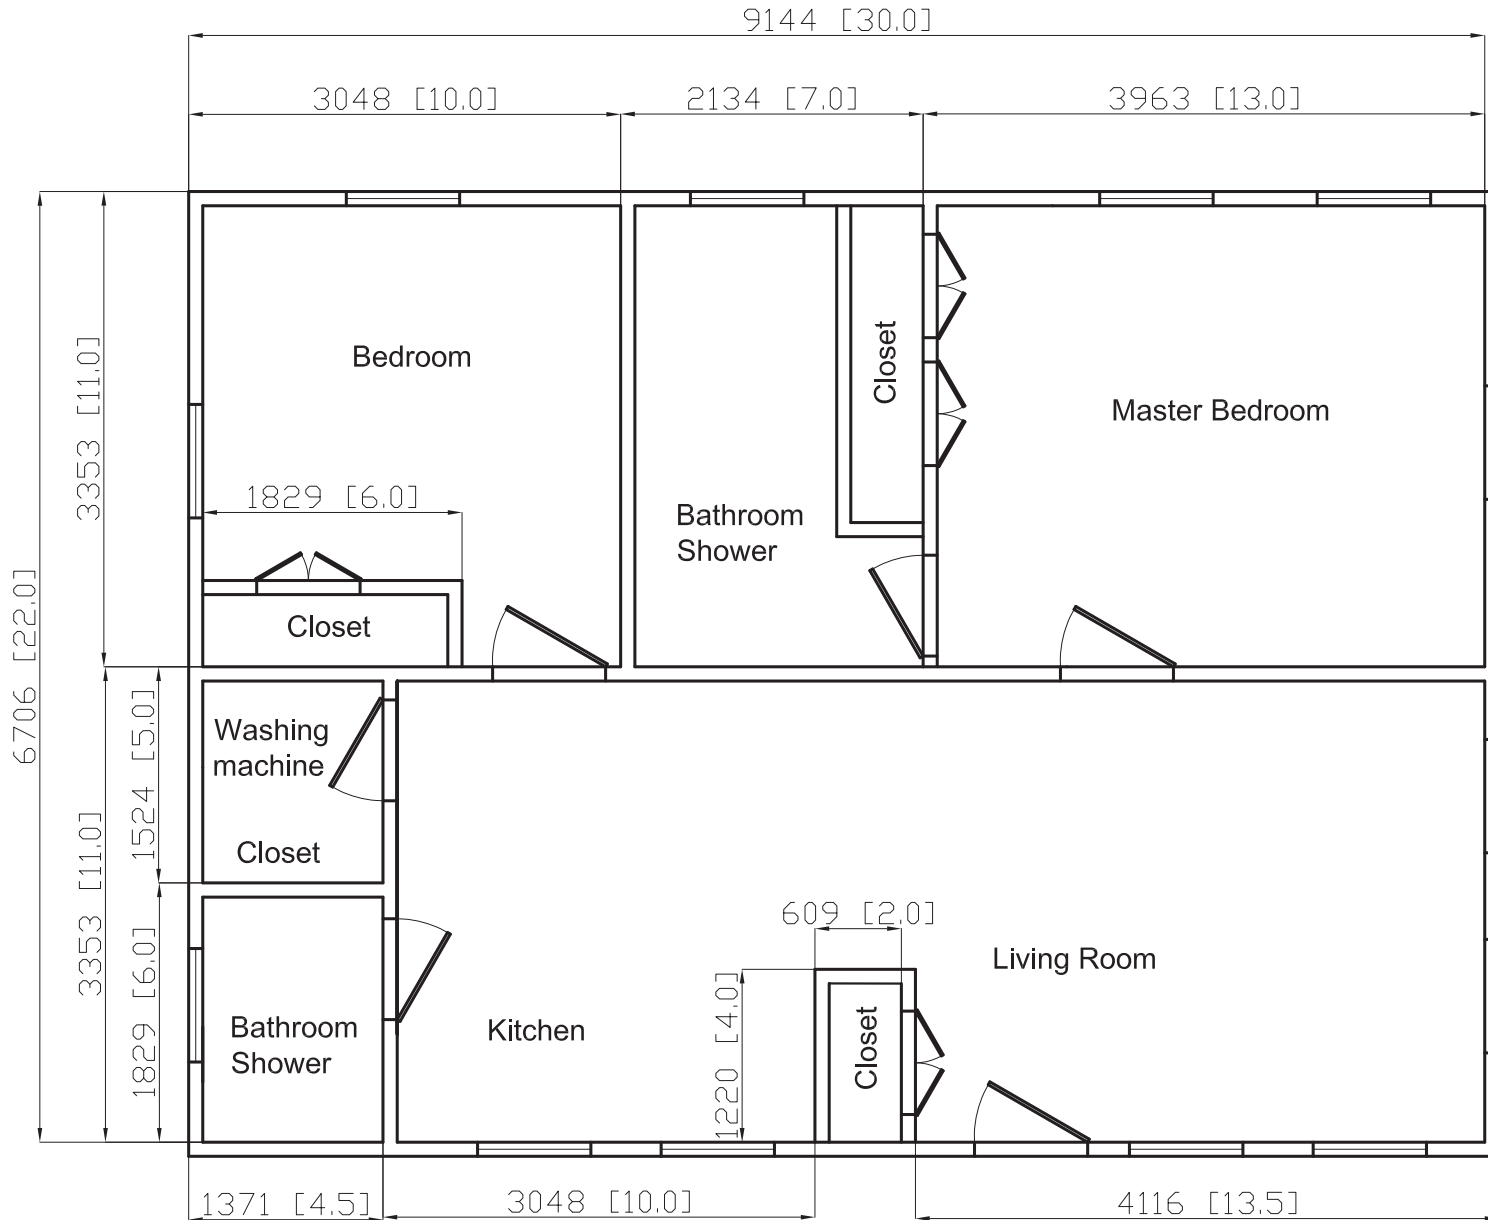

#220 280 0660 SQ FT 22X30 2BR 2Bath
 5.27.10 rev 1N